

Thereupon on motion it is resolved and ordered that the above cited be accepted and the clerk directed to place the same of record in the County Recorder's Office, Proceeding of the Board of Supervisors.

*Frank W. Hogan, Clerk.*

*By R. L. Norton, Deputy Clerk.*

To Have and to Hold all and singular the said premises, together with the appurtenances, unto the said party of the second part, and to its successors and assigns forever, for use as a public highway.

In Witness Whereof, the said part.....of the first part ha.....hereunto set.....hand..... the day and year first above written.

*David M. Noonan*  
*Mabel H. Noonan*

State of California, }  
County of Santa Clara. } SS.

On this 21<sup>st</sup> day of September, A. D. nineteen hundred and thirty two, before me, L. Louis Gairaud, a Notary Public

in and for said County of Santa Clara, residing therein, duly commissioned and sworn, personally appeared

*David M. Noonan and Mabel H. Noonan, husband wife.*

known to me to be the person s whose name s are subscribed to the within instrument, and acknowledged that They executed the same.

In Witness Whereof, I have hereunto set my hand and affixed my Official Seal, in the said County of Santa Clara the day and year in this certificate first above written.

*L. Louis Gairaud*  
Notary Public in and for the County of Santa Clara,  
State of California.

173373

#1418 alive book.

Oct 30. 1904

# DEED FOR ROAD

Road District No. 5

David M. Noonan &

Wife

TO

**County of Santa Clara.**

Dated Sept. 18, 1939

Recorded at the Request of

in Book.....of Deeds, Page.....

et seq.....19.....

at.....min. past.....o'clock

.....M., Records of Santa Clara County,

State of California.

County Recorder.

By.....

Deputy.

INDEXED <input checked="" type="checkbox"/>	PAGED <input checked="" type="checkbox"/>
GRANTOR <input checked="" type="checkbox"/>	GRANTOR <input checked="" type="checkbox"/>
GRANTEE <input checked="" type="checkbox"/>	GRANTEE <input checked="" type="checkbox"/>
SPECIAL <input checked="" type="checkbox"/>	SPECIAL <input checked="" type="checkbox"/>

Filed for record at the request of

Grantee

NOV 3 1939

at 47 min. past 1 o'clock P.M.

and recorded in Volume 952 of official  
Records, page 471 at seq., Santa

Clara County Records.


**C HAS. A. RAYNE, Recorder**

H. P. O'Connell

Deputy Recorder

*J.N.*

6

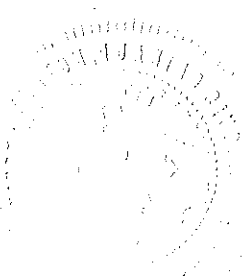

ARRANGEMENT OF PAPERS IN THIS FILE IS  
ALPHABETIC BY NAME OF GRANTOR (OR BY  
GRANTEE WHEN PROPERTY IS SOLD BY COUNTY) .

ALL DATA ON ONE TRANSACTION MUST BE FILED  
AS ONE UNIT IN PROPER ALPHABETIC SEQUENCE.  
WITHIN EACH UNIT, FILING IS CHRONOLOGICAL.

2215079

OLIVE ST. Ave

ROAD No 1414

BOOK 5623 PG 93

R/s - DEED OF RIGHT OF WAY

Nick T Astorquizer and Maria T Astorquizer, his wife, Grantor(s),


in consideration of value paid by the COUNTY OF SANTA CLARA, State of California, Grantee, the adequacy and receipt whereof are hereby acknowledged, hereby grant to said Grantee for public street and road purposes a Right-of-Way and Easement in, over, upon and across the more particularly herein-after described real property situate in the County of Santa Clara, State of California, to-wit:

PORTION OF the S.W. 1/4 of Section 14, T.7S, R 2 W, M.D.B & M. and being more particularly described as follows:

BEGINNING at an iron-pipe on the Southerly line of Olive Avenue, distant thereon N.89°56'W. 165.02 feet from the Westerly line of Imperial Avenue, said point also being the N. E. corner of that certain 0.590 acre parcel of land shown upon that certain Map entitled "Record of Survey of Land of Nick T. Astorquizer, et ux, which Map was filed for record June 23, 1958 in the Office of the Recorder of the County of Santa Clara, State of California, in Book 94 of Maps, at Page 42; thence from said Point of Beginning South along the Easterly line of said 0.590 acre parcel of land 10.00 feet; thence N 89° 56' W. and parallel with said Southerly line of Olive Avenue 82.54 feet to a point on the Westerly line of the last mentioned parcel of land; thence North along said Westerly line 10.00 feet to an iron-pipe on said Southerly line of Olive Avenue; thence S.89°56'E. along the last mentioned line 82.54 feet to the point of beginning.

THE FOREGOING DEED WAS PRESENTED TO THE BOARD OF SUPERVISORS THIS 18 DAY OF JUNE 1962 AND UPON MOTION DULY SECONDED AND CARRIED, SAID DEED WAS ACCEPTED AND ORDERED RECORDED.

Attest: JEAN PULLAN Clerk of the Board By [Signature]

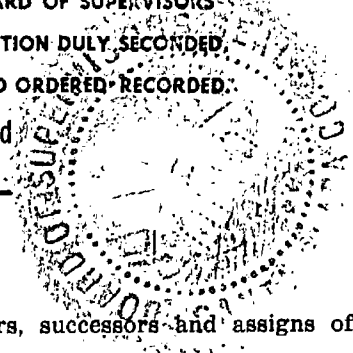

Provisions hereof shall inure to the benefit of and bind the heirs, successors and assigns of the respective parties hereto.

IN WITNESS WHEREOF, the said Grantor(s) have executed this Deed this 23rd day of February, 1962.

2215079

BOOK 5623 PG 93 FILED FOR RECORD AT REQUEST OF BOARD OF SUPERVISORS

JUN 25 12 44 PM 1962

OFFICIAL RECORDS SANTA CLARA COUNTY PAUL R. TEILH RECORDER

[Signatures of Nick T. Astorquizer and Maria T. Astorquizer]

"Grantor(s)" JUN 18 1962 JUN 11 1962 Date

APPROVED

RE: CE CC PC DPW FLD

ABSTAINS:

5-CSL-7

D.H.

[Signature]

DEED OF RIGHT OF WAY

.....Road

No.....

.....  
.....  
.....

TO

COUNTY OF SANTA CLARA

Date Accepted:

....., 195.....

RECEIVED  
BOARD OF SUPERVISORS

JUN 29 8 24 AM '62

COUNTY OF  
SANTA CLARA

STATE OF CALIFORNIA  
COUNTY OF

BOOK 5623 PG 94  
Santa Clara

} ss.

On February 23, 1962 before me,  
the undersigned a Notary Public

In and for said County and State,  
personally appeared Nick T. Astorquizer and  
Maria T. Astorquizer

known to me to be the person whose name s are subscribed to the  
within instrument and acknowledged that they  
executed the same.

WITNESS my hand and official seal.

(Seal)

*M. Cracolice*  
M. Cracolice

Notary Public

My Commission Expires: 4-13-65

FORM 88 INDIVIDUAL

*Astorquizer*

# RECORD OF SURVEY

OF LAND OF

NICK T. ASTORQUIZER ET UX

BEING A PORTION OF THE

SW<sup>1</sup>/<sub>4</sub> OF SEC 14, T. 7 S., R. 2 W., MDB&M

SANTA CLARA COUNTY

CALIFORNIA

MAY, 1958

SCALE, 1"=40'

## SURVEYOR'S CERTIFICATE

This map, care, fully represents a survey made in accordance with the requirements of Chapter 15 of Division 4 of the Business and Professions Code at the request of Nick T. Astorquizer, 958.

*Frank E. Pisano*

Frank E. Pisano

Registered Civil Engineer No. 4222

## COUNTY SURVEYOR'S CERTIFICATE

This map has been examined for conformance with the requirements of Chapter 15 of Division 4 of the Business and Professions Code this 20<sup>th</sup> day of June, 1958.

JAMES B. ENOCHS, Acting County Surveyor

By, *[Signature]*

Deputy

1483474

## COUNTY RECORDER'S CERTIFICATE

This map was recorded this 23<sup>rd</sup> day of June, 1958, at 10:34 AM in Book 94 of Maps of Rec. 42, at the request of Frank E. Pisano, SVL C. TULLY, County Recorder.

\$500


By, *[Signature]*

County

## BASIS OF BEARINGS & NOTES

The bearing of the center line of Orange Avenue, (NORTH) as shown on Tract No. 370, Morgan Subdivision Unit No. 2, recorded in Book 10 of Maps of Page 16, Santa Clara County Records, was used as the basis of bearings shown on this map.

- All distances and dimensions are shown in feet and decimals thereof.
- Indicates Iron Pipe Found
- Indicates Iron Pipe Set

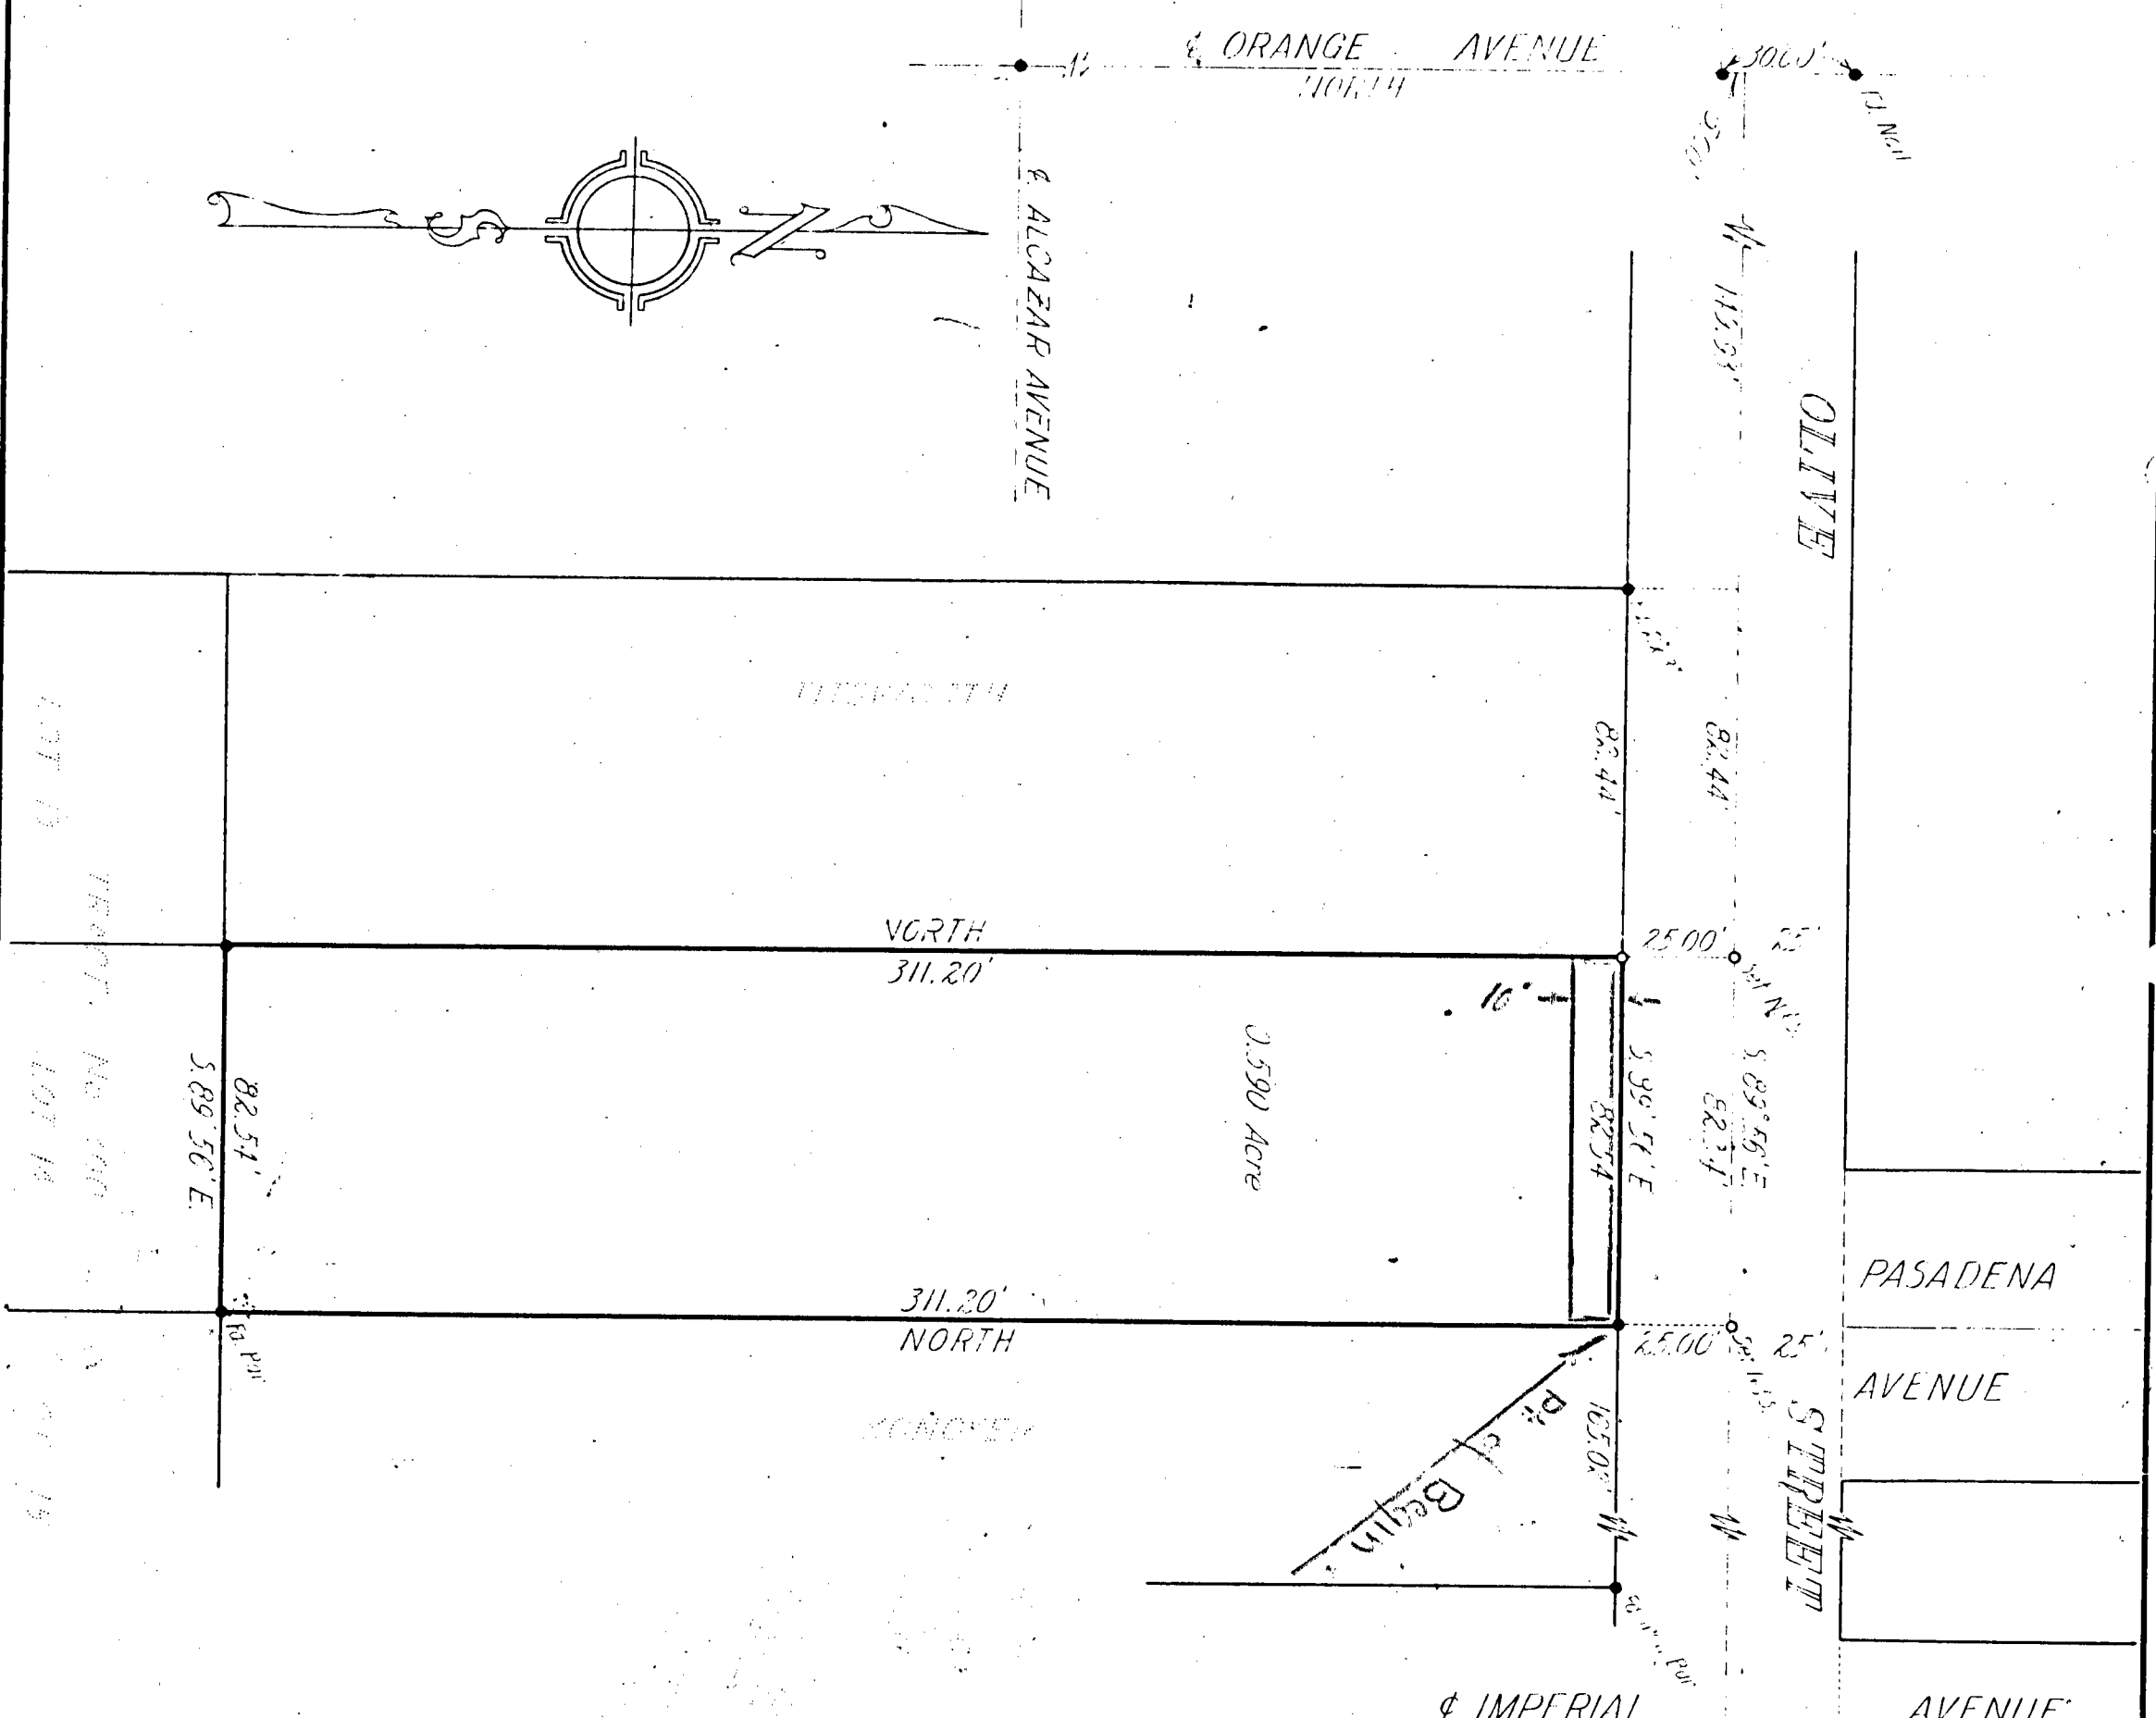

9457 42





RECEIVED  
BOARD OF SUPERVISORS  
NOV 30 10 09 AM '66  
COUNTY OF  
SANTA CLARA

3135226

Return to: DEPT. OF PUBLIC WORKS  
Attn: E. D. Hodge

BOOK 7541 PAGE 102

### DEED OF RIGHT OF WAY

Arthur Garbini and Virgie Y. Garbini, Grantor(s),  
in consideration of value paid by the COUNTY OF SANTA CLARA, State of California, Grantee, the  
adequacy and receipt whereof are hereby acknowledged, hereby grant to said Grantee for public street  
and road purposes a Right-of-Way and Easement in, over, upon and across the more particularly herein-  
after described real property situate in the County of Santa Clara, State of California, to-wit:

Parcel "A" as shown on the Record of Survey as surveyed  
by Louis M. Bini, Civil Engineer for Arthur Garbini in  
November 1965 and filed for record December 23, 1965 in  
Book 203 of Maps, Page 35, Santa Clara County Records.

STATE OF CALIFORNIA

BOOK 7541 PAGE 103

County of Santa Clara ss.

On this 23 day of August in the year one thousand nine hundred and 66

before me, Winifred A. McKenna, a Notary Public,  
State of California, duly commissioned and sworn, personally appeared


Arthur Garbini  
Virgie Y. Garbini

known to me to be the person whose name they subscribed to the within instrument,  
and acknowledged to me that he executed the same.

IN WITNESS WHEREOF I have hereunto set my hand and affixed my official seal  
in the Santa Clara County of Santa Clara the day and  
year in this certificate first above written.

Notary Public, State of California. WINIFRED A. MCKENNA

Cowdery's Form No. 34—(Acknowledgment—General) (C. C. Sec. 1189) My Commission Expires Dec 4, 1966 6/25/64 42-0786

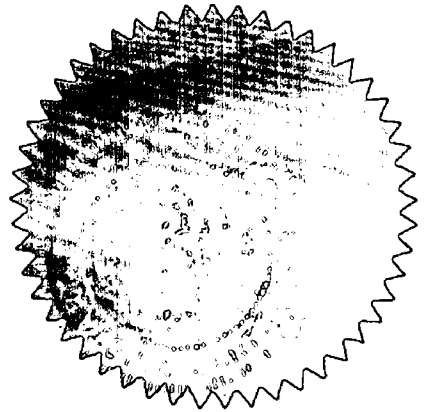

Provisions hereof shall inure to the benefit of and bind the heirs, successors and assigns of the  
respective parties hereto.


IN WITNESS WHEREOF, the said Grantor(s) ha... executed this Deed this 23 day  
of August, 19 66

Arthur Garbini  
Virgie Y. Garbini

"Grantor(s)"

Garbini, Arthur & Virgie Y.

14

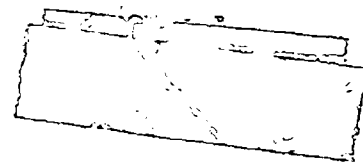

**DEED OF RIGHT OF WAY**

.....Road

No.....

.....  
.....  
.....

TO

COUNTY OF SANTA CLARA

Date Accepted:

....., 19.....



NO TAX DUE

Santa Clara County  
Real Estate Div

3378208

Olive Avenue R/W

67M22 200

BOOK

8046

PAGE

33 # 1418

NO FEE

DEDICATION FOR STREET PURPOSES

The undersigned, being the legal owners of the real property hereinafter described, hereby irrevocably dedicate to public use a right of way for ingress and egress, public utilities, and street purposes, in, under, over, upon and across the real property hereinafter described.

The undersigned further irrevocably dedicate to the County of Santa Clara or its successor agencies and assigns forever for the use of the public a right of way for ingress and egress, public utilities, and street purposes, in, under, over, upon and across the real property hereinafter described, said dedication to be accepted only when the Board of Supervisors or its successor agencies adopt and record in the office of the Recorder for the County of Santa Clara a Resolution accepting said right of way as a county road or city street. Until said Resolution is recorded the County of Santa Clara shall not be responsible for maintaining said right of way or any improvements thereon.

Said real property is described as follows:

A strip of land 30.0 feet wide and being a portion of that parcel of land as shown and described on that Record of Survey Map, filed for record in Book 228 of Maps at page 10, in the office of the County Recorder for the County of Santa Clara, State of California; said strip being more particularly described as follows:

Beginning at the most southerly corner of said parcel of land, thence North 51° 40' West 232.56 feet, thence North 38° 20' East 30.0 feet, thence South 51° 40' East 232.56 feet, thence South 38° 20' West 30.0 feet to the point of beginning.

VG:JMB  
10/9/67

Provisions hereof shall inure to the benefit of and bind the heirs, successors and assigns of the respective parties hereto. IN WITNESS WHEREOF, the said Owner(s) have executed this Deed this 5<sup>th</sup> day of DECEMBER, 1967.

Harvey Koh (Owner) \_\_\_\_\_ (Owner)  
Lynda Koh (Owner) \_\_\_\_\_ (Owner)

The undersigned as \_\_\_\_\_ under that certain \_\_\_\_\_ dated \_\_\_\_\_ and recorded \_\_\_\_\_ in Book of Official Records numbered \_\_\_\_\_, at page \_\_\_\_\_, upon the consent and instructions of the \_\_\_\_\_ thereunder, does hereby join in the above dedication and does hereby partially reconvey to the person or persons entitled thereto any and all interest or interests acquired under said \_\_\_\_\_ insofar and only insofar as said \_\_\_\_\_ affects the rights of way hereinabove dedicated.

(To be notarized) \_\_\_\_\_ (Date) \_\_\_\_\_ Trustee/Mortgagee

PW-ESD 6/65

*Koh, Harvey & Lynda*

14

STATE OF CALIFORNIA,

BOOK 8046 PAGE 34

County of Santa Clara } ss.

On this 5th day of December in the year one thousand nine hundred and sixty seven

before me, P. Ernest Carroll, a Notary Public,  
State of California, duly commissioned and sworn, personally appeared


Harvey Krohn  
Lynda Krohn

known to me to be the person whose name I subscribed to the within instrument,  
and acknowledged to me that they executed the same.

IN WITNESS WHEREOF I have hereunto set my hand and affixed my official seal  
in the Santa Clara County of Santa Clara the day and  
year in this certificate first above written.

P. Ernest Carroll

Notary Public, State of California.

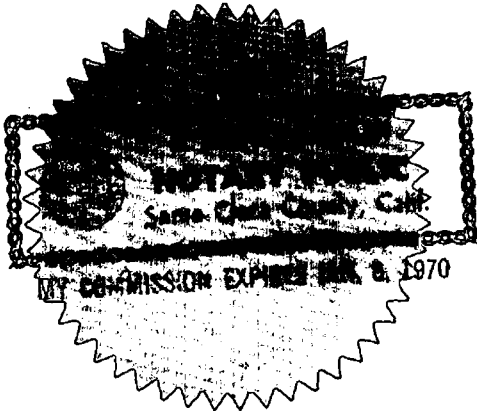

24

Harvey Krohn  
Olive Avenue

BOOK 8046 PAGE 35

CERTIFICATE OF ACCEPTANCE

(Government Code Section 27281)

This is to certify that the interest in real property conveyed by the within and foregoing deed or grant to the County of Santa Clara, State of California, is hereby accepted by the undersigned officer on behalf of the Board of Supervisors of the County of Santa Clara, adopted September 27, 1965, and the grantee consents to recordation thereof by its duly authorized officer.

IN WITNESS WHEREOF, I have hereunto set my hand  
on FEB 27 1968.

By *Harvey Krohn*  
Chairman, Board of Supervisors,  
County of Santa Clara

JRK

9/65

OFFICIAL RECORDS  
SANTA CLARA COUNTY  
GEORGE E. FOWLES  
RECORDER

MAR 5 9 35 AM '68

*Copy by Public Works*

BOOK 8046 PAGE 33  
FILED FOR RECORD  
AT REQUEST OF

3378208

**NO FEE**





RECEIVED  
CLERK OF SUPERVISORS  
OCT 6 8 24 AM '66  
COUNTY OF  
SANTA CLARA

3107411

6P66.3  
OLIVE AVENUE

S. D. 5

BOOK 7483 PAGE 340  
DPA

Return to: DEPT. OF PUBLIC WORKS  
Attn: E. D. Hodge

### DEED OF RIGHT OF WAY

Norman V. Perusse and Olive G. Perusse his wife, Grantor(s),  
in consideration of value paid by the COUNTY OF SANTA CLARA, State of California, Grantee, the adequacy and receipt whereof are hereby acknowledged, hereby grant to said Grantee for public street and road purposes a Right-of-Way and Easement in, over, upon and across the more particularly herein-after described real property situate in the County of Santa Clara, State of California, to-wit:

A strip of land 30.00 feet wide the northerly line of which being more particularly described as follows:

Beginning at the point of intersection of the northerly prolongation of the westerly line of that certain 0.590 acres parcel of land with the centerline of Olive Street as said parcel of land and centerline are shown on that certain Record of Survey Map recorded in Book 94 of Maps at page 42, official Records of Santa Clara County; thence from said point of beginning along said centerline N 89°-56' W 82.44 feet.

3107411

BOOK 7483 PAGE 340

FILED FOR RECORD  
AT REQUEST OF

*Dept of Public Works*  
AUG 23 4 35 PM 1966

OFFICIAL RECORDS  
SANTA CLARA COUNTY  
PAUL R. TEILH  
RECORDER

DPA

Provisions hereof shall inure to the benefit of and bind the heirs, successors and assigns of the respective parties hereto.

IN WITNESS WHEREOF, the said Grantor(s) have executed this Deed this 10th day of June, 1966.

*Norman V. Perusse*

*Olive G. Perusse*

"Grantor(s)"

*mu*

17

**DEED OF RIGHT OF WAY**

.....Road

No. ....

.....  
.....  
.....

**TO**

**COUNTY OF SANTA CLARA**

**Date Accepted:**

....., 19.....

STATE OF CALIFORNIA,

BOOK 7483 PAGE 341

County of Santa Clara } ss.

On this 10<sup>th</sup> day of June in the year one thousand nine hundred and sixty six

before me, Thomas H. Davis, a Notary Public,  
State of California, duly commissioned and sworn, personally appeared


Norman V. Perusse and Aline  
G. Perusse

known to me to be the persons whose names are subscribed to the within instrument,  
and acknowledged to me that they executed the same.

IN WITNESS WHEREOF I have hereunto set my hand and affixed my official seal  
in the Santa Clara County of Santa Clara the day and  
year in this certificate first above written.

Notary Public, State of California.

THOMAS H. DAVIS - NOTARY PUBLIC

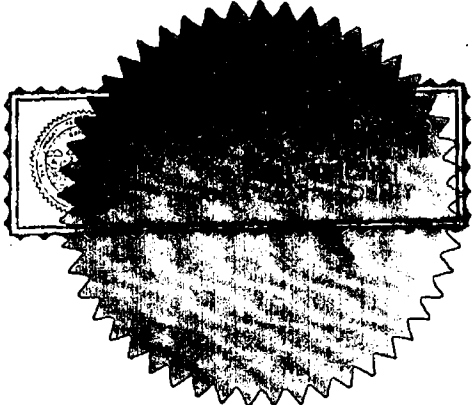

Norman V. Perusse  
Olive Avenue


CERTIFICATE OF ACCEPTANCE

(Government Code Section 27281)

This is to certify that the interest in real property conveyed by the within and foregoing deed or grant to the County of Santa Clara, State of California, is hereby accepted by the undersigned officer on behalf of the Board of Supervisors of the County of Santa Clara pursuant to authority conferred by resolution of the Board of Supervisors of the County of Santa Clara, adopted September 27, 1965, and the grantee consents to recordation thereof by its duly authorized officer.

IN WITNESS WHEREOF, I have hereunto set my hand  
this \_\_\_\_\_ AUG 22 1966

By Charles A. Zuman  
Chairman, Board of Supervisors  
County of Santa Clara

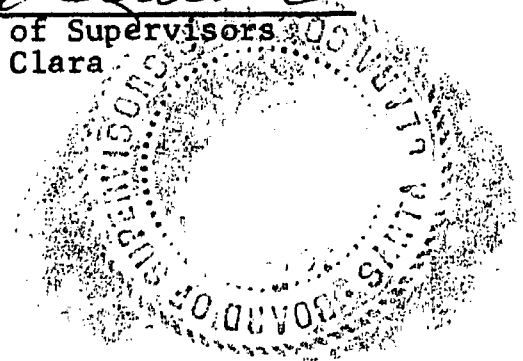

JRK

9/65

#1418  
*David Noonan*

This Indenture, Made the eighteenth day of September

in the year of our Lord, nineteen hundred and thirty nine, BETWEEN

David M. Noonan and Mabel H. Noonan, his wife

of the County of Santa Clara

State of California, the part ies of the first part, and the COUNTY OF SANTA CLARA, a body politic and corporate and a political subdivision of the State of California, the party of the second part,

**Witnesseth:** That the said part ies of the first part, for and in consideration of the benefits accruing to the parties of the first part by reason of the acceptance of the roadway by the party of the second part

do by these presents grant, convey, confirm and dedicate unto the said party of the second part, and to its successors and assigns forever, for use as a public road and highway, all that certain strip, piece and parcel of land, situate, lying and being in Road District Number 5, in the said County of Santa Clara, State of California, and bounded and particularly described as follows, to-wit:

Lying in the southwest one-quarter of Section 14, T. 7 S. R 2 West, M. D. M.

A strip of land 20 feet wide lying contiguous to and southerly of the southerly line of Subdivision No. 1, Monta Vista, as recorded in Volume M of Maps, at page 4, Official Records of Santa Clara County, California, and being the northerly 20 feet of the lands of David M. and Mable H. Noonan, extending from the center line of Orange Avenue to the easterly line of said lands, a distance of 810 feet, more or less.

*Noonan, David + Mabel*

173373

#1418 olive Ave.

024 30- 1104

# DEED FOR ROAD

Road District No. 5

David M. Noonan &

Wife

TO

**County of Santa Clara.**

Dated Sept. 18, 1939

Recorded at the Request of

in Book..... of Deeds, Page.....

et seq..... 19.....

at..... min. past..... o'clock

..... M., Records of Santa Clara County,

State of California.

County Recorder.

By.....

Deputy.

INDEXED <input checked="" type="checkbox"/>	PAGED <input checked="" type="checkbox"/>
GRANTOR <input checked="" type="checkbox"/>	GRANTOR <input checked="" type="checkbox"/>
GRANTEE <input checked="" type="checkbox"/>	GRANTEE <input checked="" type="checkbox"/>
SPECIAL <input checked="" type="checkbox"/>	SPECIAL <input checked="" type="checkbox"/>

Filed for record at the request of

Grantee

NOV 3 1939

at 47 min. past 1 o'clock P.

and recorded in Volume 952 of official

Records, page 477 at 227, Santa

Clara County Records.

**CHAS. A. RAYNE, Recorder**

H. B. O'Connell

Deputy Recorder

*J.N.*

6